
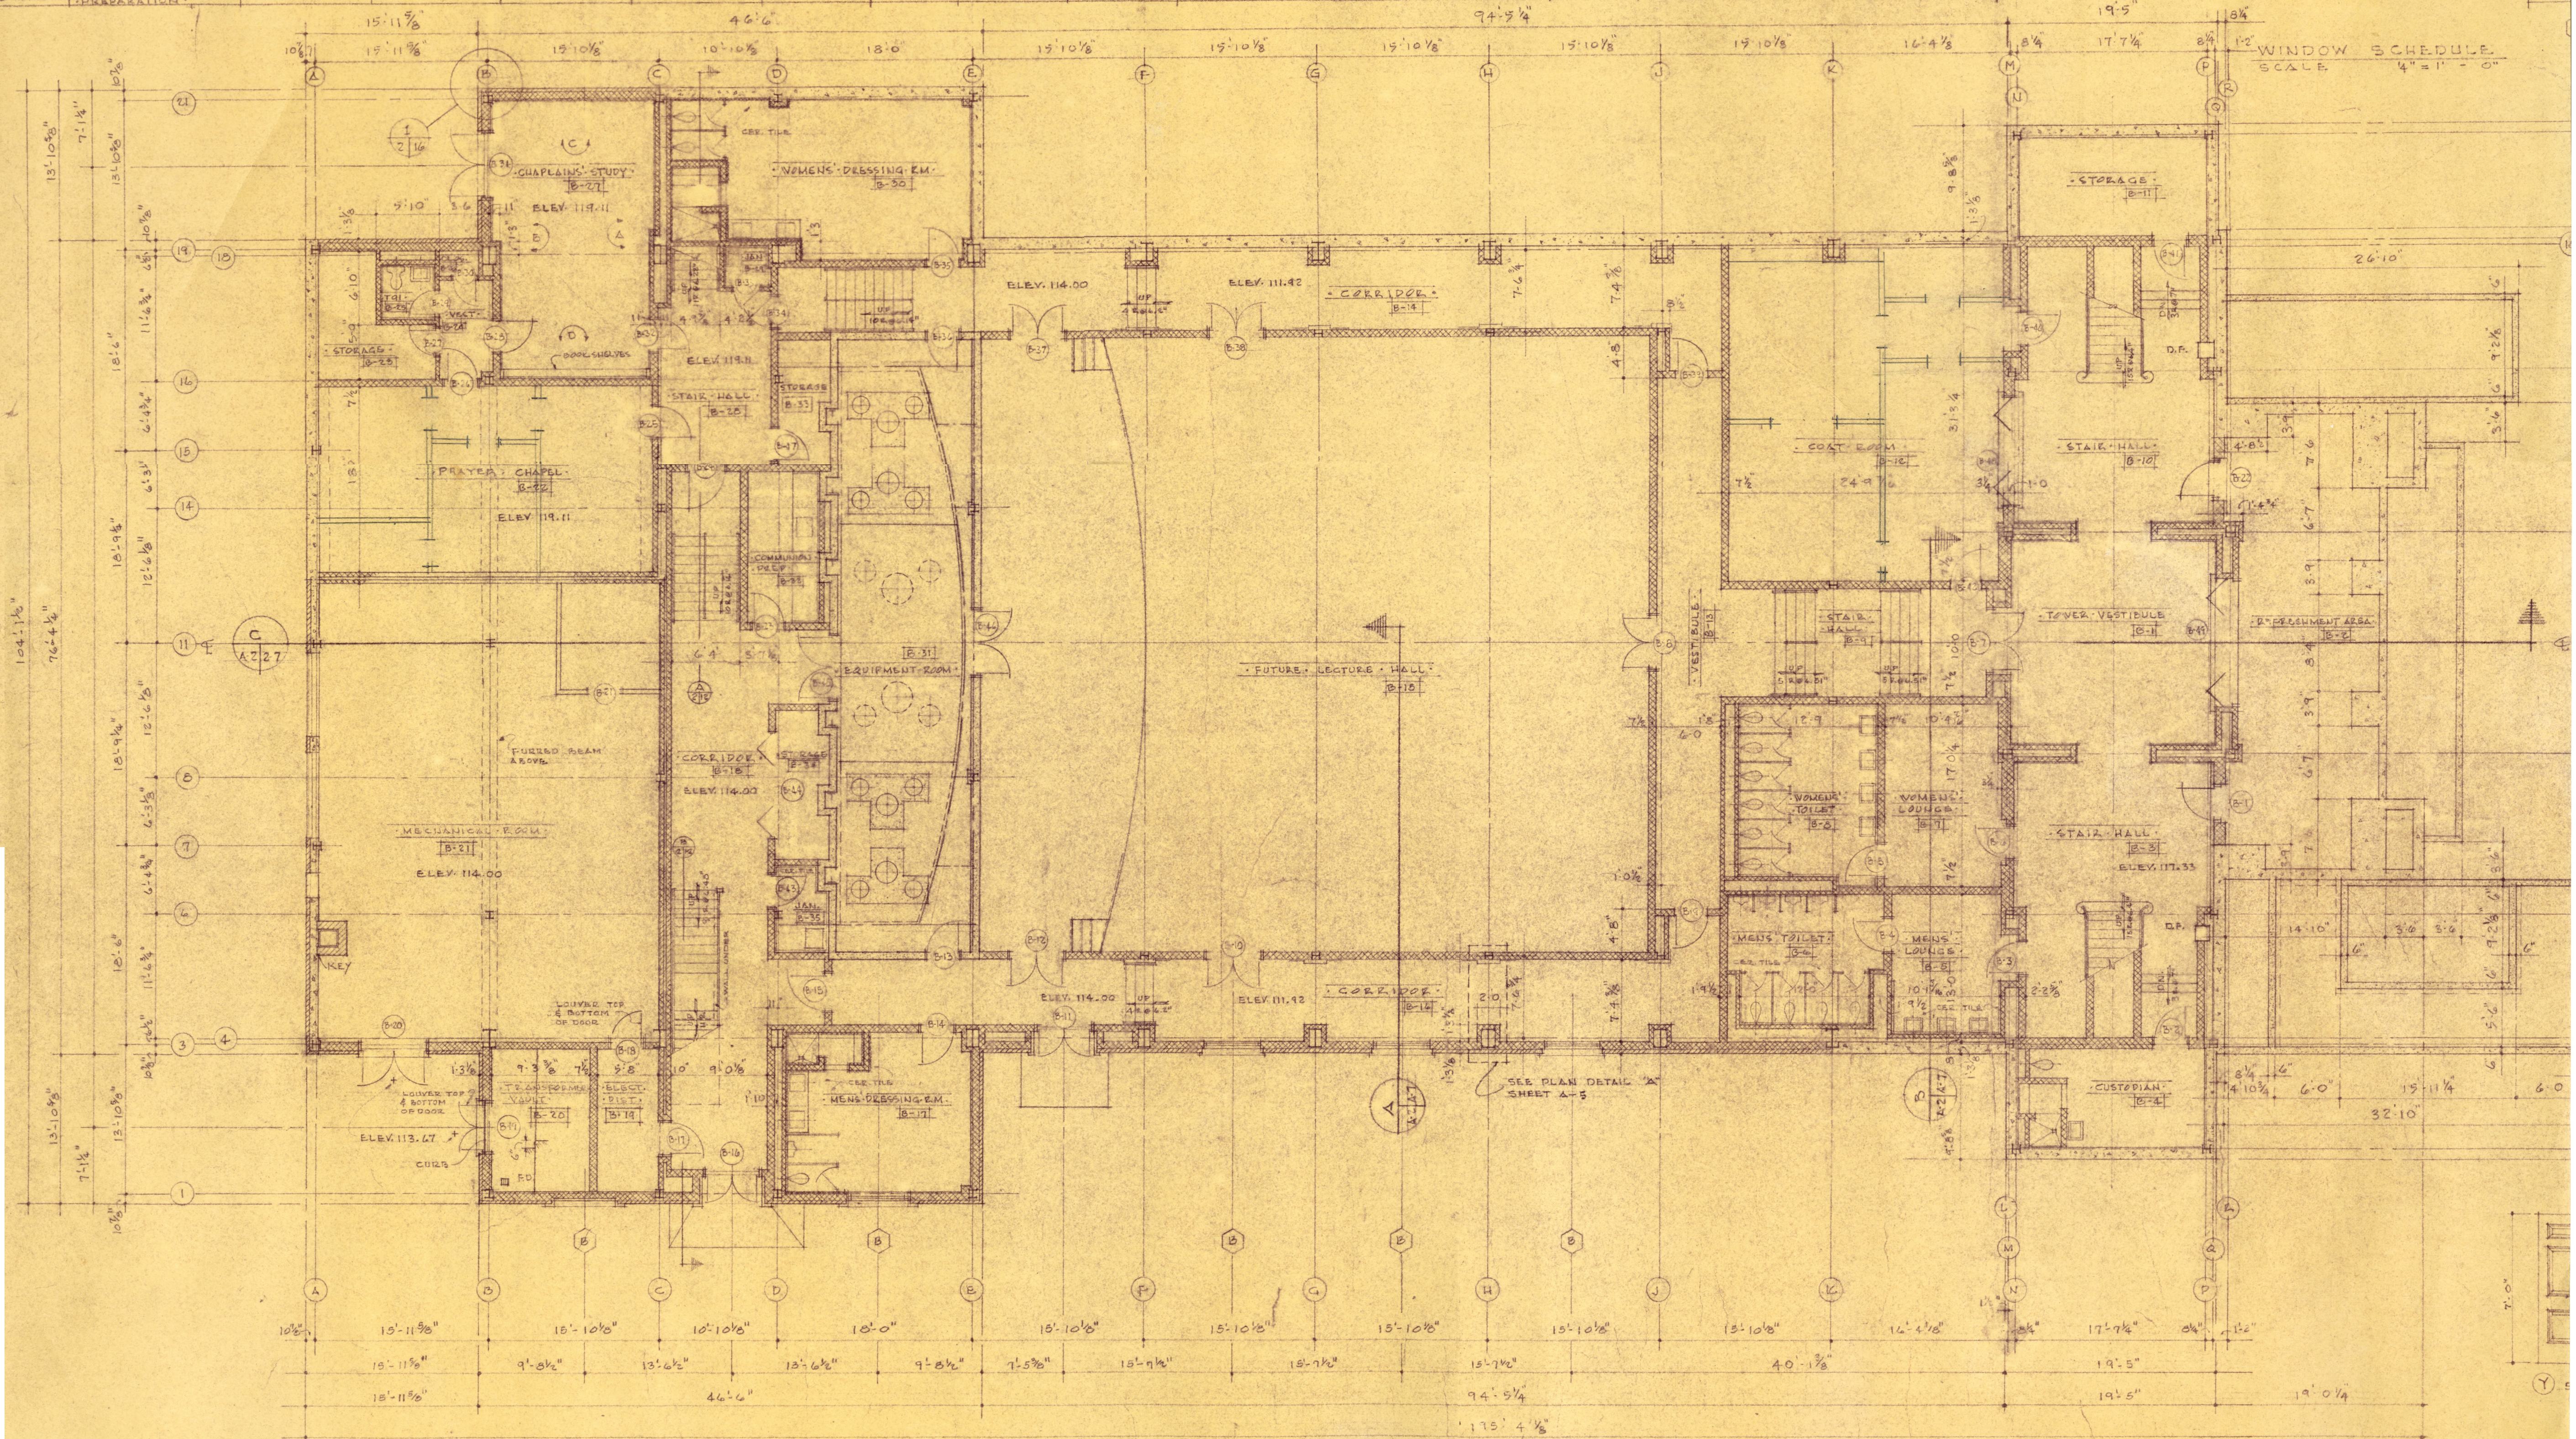


STORAGE	CONC.	VINYL TILE	PLASTER	PLASTER	WOOD	8'-0"	WOOD			PAIN	PAIN	PAIN
VESTIBULE	CONC.	VINYL TILE	PLASTER	PLASTER	WOOD	8'-0"	WOOD		CARPET BY OWNER	PAIN	PAIN	STAIN
TOILET	CER. TILE	CER. TILE	PLASTER	PLASTER	WOOD	8'-0"	WOOD	CER. TILE	5'-0" WAINSCOT	PAIN	PAIN	STAIN
CLOSET	CONC.	VINYL TILE	PLASTER	PLASTER	WOOD	8'-0"	WOOD			PAIN	PAIN	STAIN
CHAPLAIN'S STUDY	CONC.	WOOD	PANELING	ACOUST. PLAS.	WOOD	9'-0"	WOOD		CARPET BY OWNER			STAIN
STAIR HALL	CONC.	VINYL TILE	PLASTER	PLASTER	WOOD	10'-0"	METAL			PAIN	PAIN	PAIN
JANITOR	CER. TILE	CER. TILE	PLASTER	PLASTER		8'-0"	METAL	CER. TILE	7'-2" WAINSCOT	PAIN	PAIN	PAIN
WOMEN'S DRESSING ROOM	CER. TILE	CER. TILE	PLASTER	PLASTER		8'-6"	METAL	CER. TILE	7'-2" WAINSCOT WHERE NOTED		PAIN	PAIN
EQUIPMENT ROOM	CONC.		EXPOSED MASONRY				METAL				PAIN	PAIN
COMMUNION PREPARATION	V. ASS. TILE	VINYL TILE	PLASTER	PLASTER	WOOD	8'-0"	METAL			PAIN	PAIN	PAIN

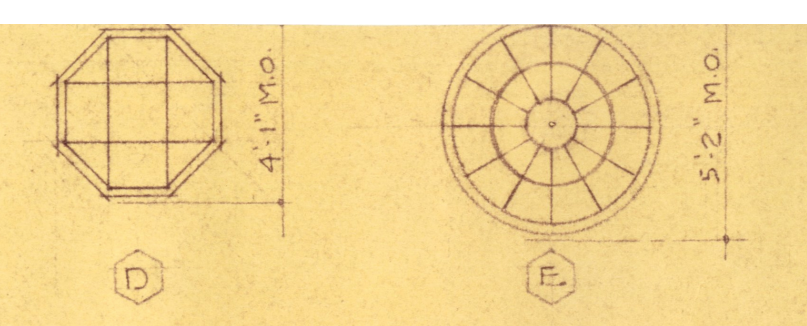

WINDOW SCHEDULE
SCALE 4" = 1' - 0"

BASEMENT